


General Notes

1. Drawings must not be scaled; work only to figured dimensions.
2. Drawings must be read in conjunction with all other relevant drawings, schedules and specifications for this project.
3. All dimensions to be checked on site before and during construction by the Contractor.
4. Shop drawings of manufactured items must be approved by the Architect before work is put in hand.
5. The Architect must be notified of any discrepancies immediately.
6. In doubt, ask!



3 Doctor's Close
 Impington
 Cambridge
 CB24 9ND
 tel:(01223) 474817
 mail@archangelic.com
 www.archangelic.co.uk
 www.churchbuild.co.uk

© arch:angel ltd reg. no. (england) 3938615

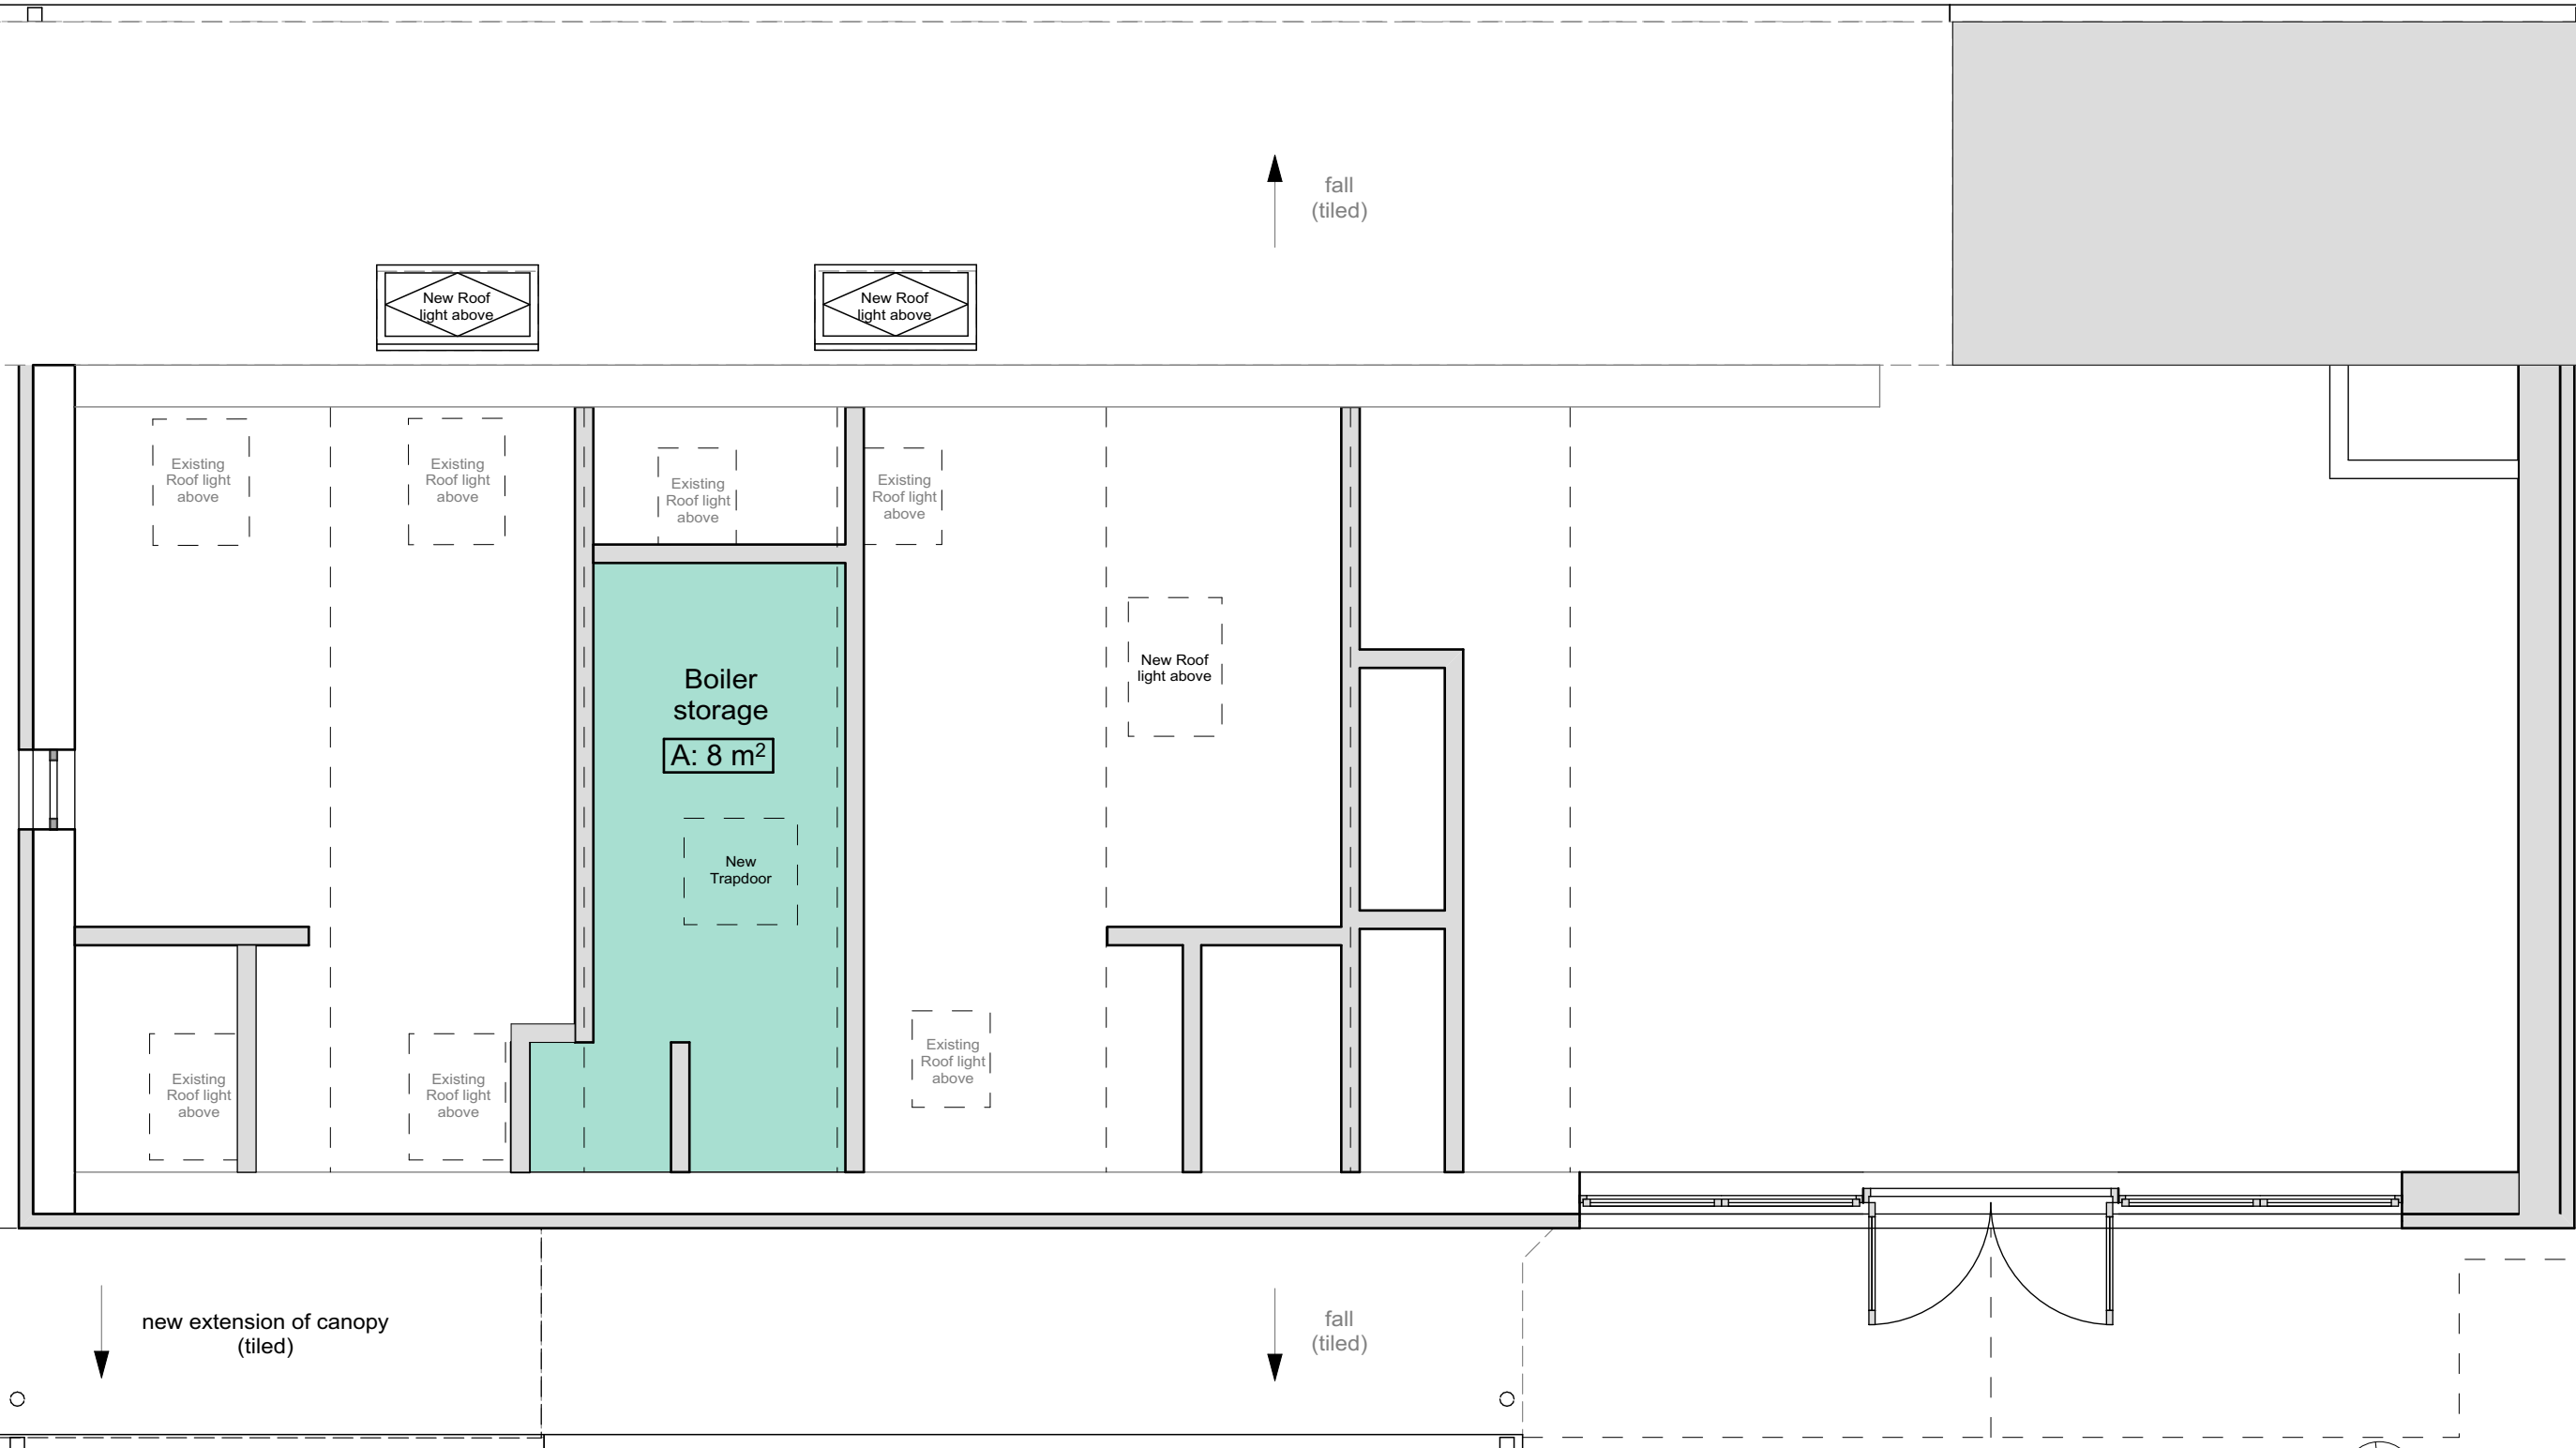

revisions

ID	description	drawn	date

drawing status

DESIGN

1cm ACTUAL
 2 cm ACTUAL
 IF THE ABOVE DIMENSIONS DO NOT MEASURE TWO CENTIMETERS BY ONE CENTIMETERS (2 cm x 1cm) EXACTLY, THIS DRAWING WILL HAVE BEEN ENLARGED OR REDUCED, AFFECTING ALL LABELED SCALES.

project name
Fen Ditton Recreation Ground Trust Recreation Grounds Pavilion Green End, Fen Ditton CB5 8SU

date:	FEB/16
scale:	AS NOTED
drawn:	AXM
paper:	A3

project number	drawing number	revision
0373	112	A

First Floor Plan - Proposed
 1:50

First Floor Plan - Proposed