


Rev. A  
Drawing Number: 5040189/HW/GA/103  
Status: P

DO NOT SCALE

100  
0 10  
A1  
Drawings: A1 & BM(510) & BM(510)

File Location: P:\GEBBA\Hard\Cambridgeshire Highways\Projects\5040189\_Cycle Imps\_Fen Ditton E Cambridge Lines & NCN51\300 CA  
Drawing Name: 5040189\_HW\_GA\_101\_Rev.B.dwg Date: Jan 06, 2016 - 3:48pm Plotted by: BC367806

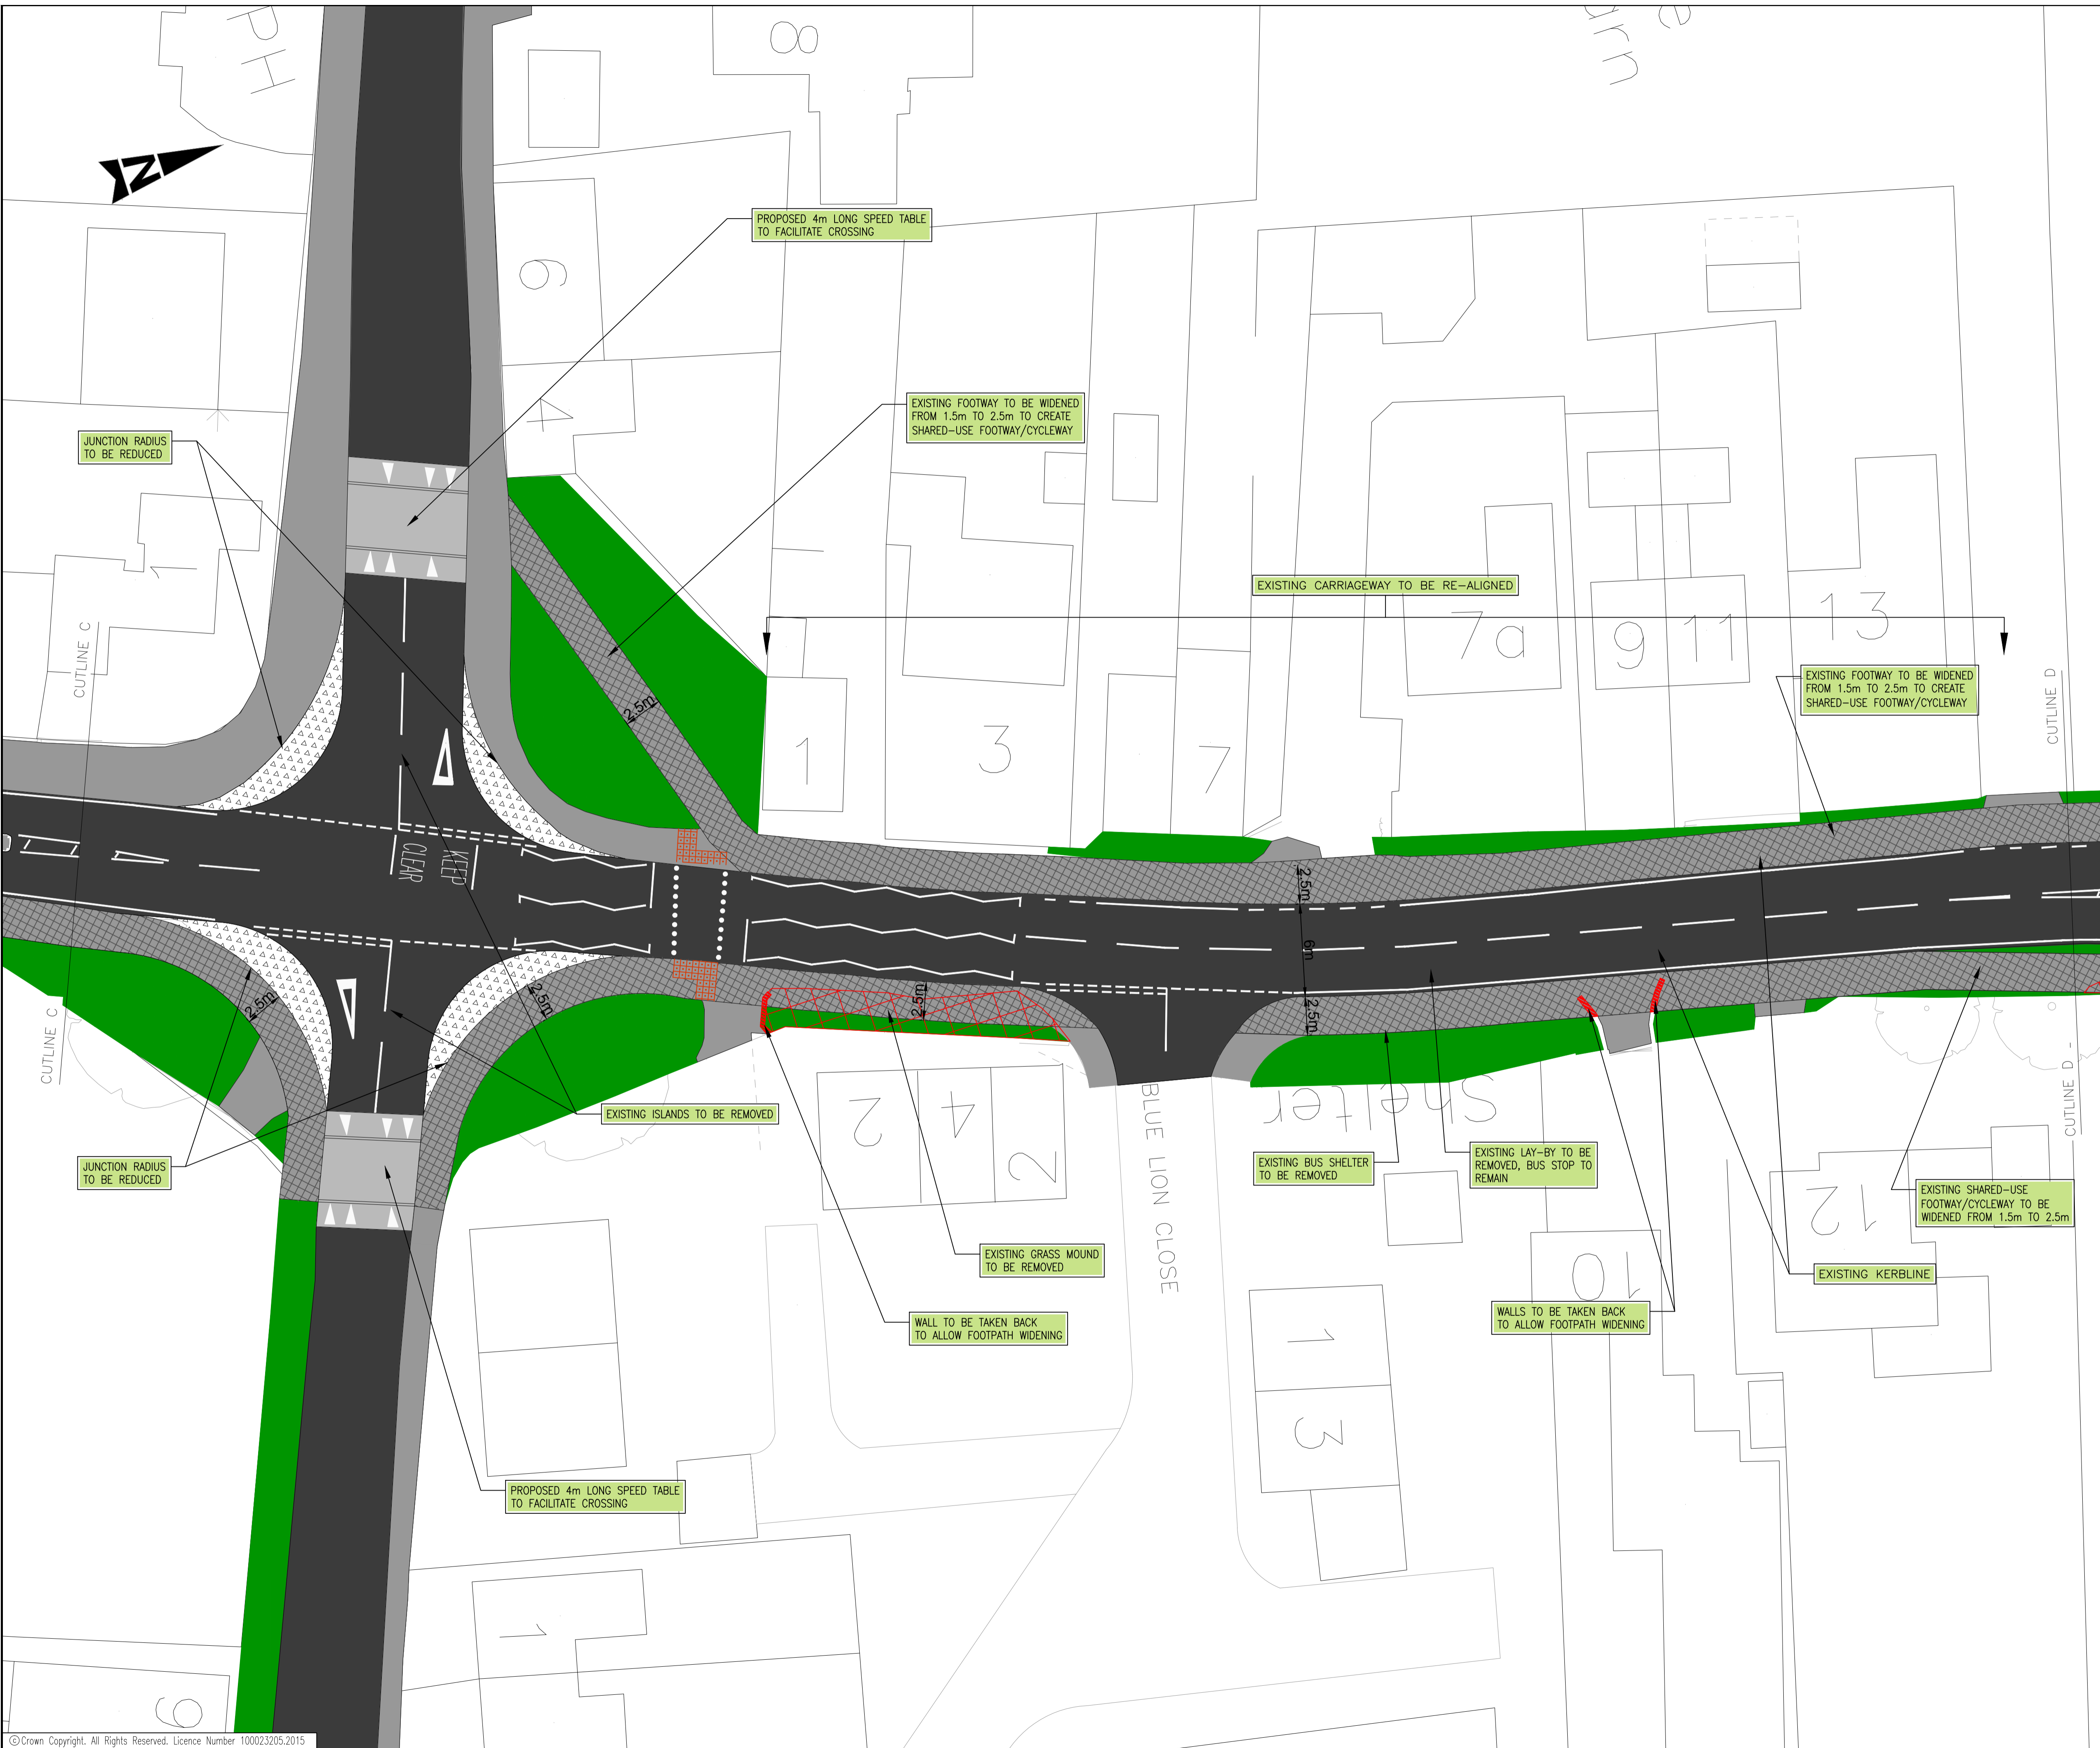

**KEY**

	PROPOSED SHARED-USE FOOTWAY/CYCLEWAY
	FOOTPATH
	CARRAGEWAY
	PROPOSED CROSSING TABLE
	EXISTING GRASS VERGE
	PROPOSED OVER-RUN AREA IN DIFFERENT FINISH TO ALLOW TURNING MANOEUVRE OF 16.5m ARTICULATED VEHICLES

**SAFETY, HEALTH AND ENVIRONMENTAL INFORMATION**

IN ADDITION TO THE HAZARDS/RISKS NORMALLY ASSOCIATED WITH THE TYPES OF WORK DETAILED ON THIS DRAWING, NOTE THE FOLLOWING SIGNIFICANT RESIDUAL RISKS

CONSTRUCTION	
CHECK FOR POSSIBLE UNDERGROUND SERVICES	
MAINTENANCE/CLEANING	NONE
USE	NONE
DECOMMISSIONING/DEMOLITION	NONE

B LABELS REVISED	TS	01/16	RLB	LM	
Rev	Description	By	Date	Chk'd	Auth
P	FOR INFORMATION		01/16		LM
P	FOR INFORMATION		11/15		LM
Stat	Purpose of Issue		Date		Auth

**Cambridgeshire Highways**  
 Infrastructure Services  
 5 Wellbrook Court  
 Girton Road  
 Cambridge  
 CB3 0NA  
 Tel: (01223) 785165  
 cambridgeshirehighways@skanska.co.uk



Project	FEN DITTON CYCLEWAY IMPS DITTON LANE			
Title	GENERAL ARRANGEMENT SHEET (3 OF 4)			
Original Scale	Designed/Drawn	Checked	Authorised	
1:200	TS/JC	RLB	LM	
Date	Date	Date	Date	
14/12/15	15/12/15	15/12/15	15/12/15	
Status	Drawing Number	Rev		
P	5040189/HW/GA/103	B		

© Crown Copyright. All Rights Reserved. Licence Number 100023205.2015